


a-a' 矢視
出入口開口図 S=1:30

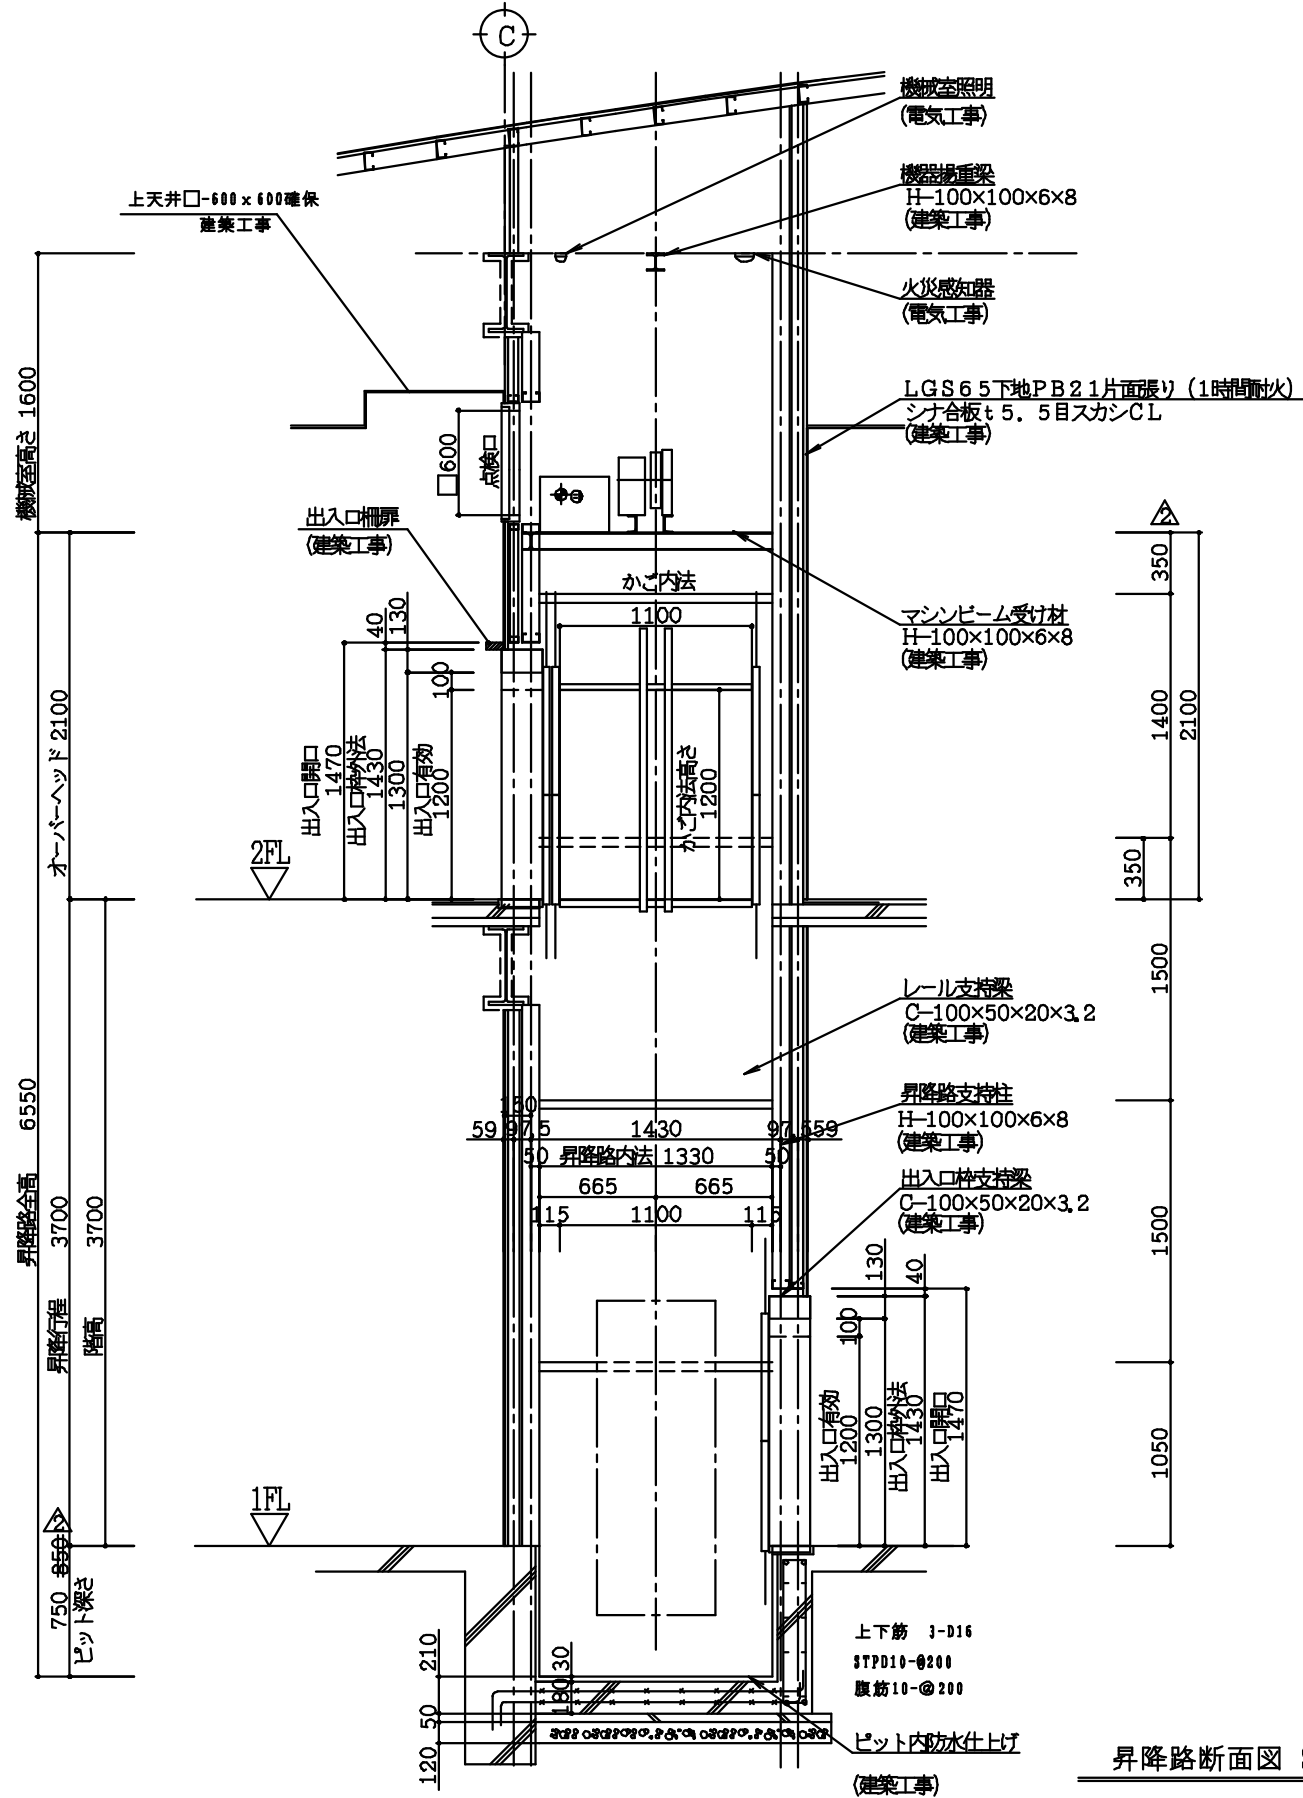

昇降路断面図 S=1:30

MEMO

大澤工業株式会社

HEAD OFFICE 1-16 YAMAZAKI
WUJYOHACHI
TOTARA, JAPAN
OFFICE (076) 460-2112
FACSIMILE (076) 460-2736
BRANCH OFFICE
TOTARA (03) 3456-3980

Director	Design	Drawing	Name of Construction Work	Completion Date of Work
			小荷物専用昇降機 設置工事	
Name of Drawing			Scale	No.
昇降路断面図			1/30	