


a-a' 矢視
出入口開口図 S=1:30

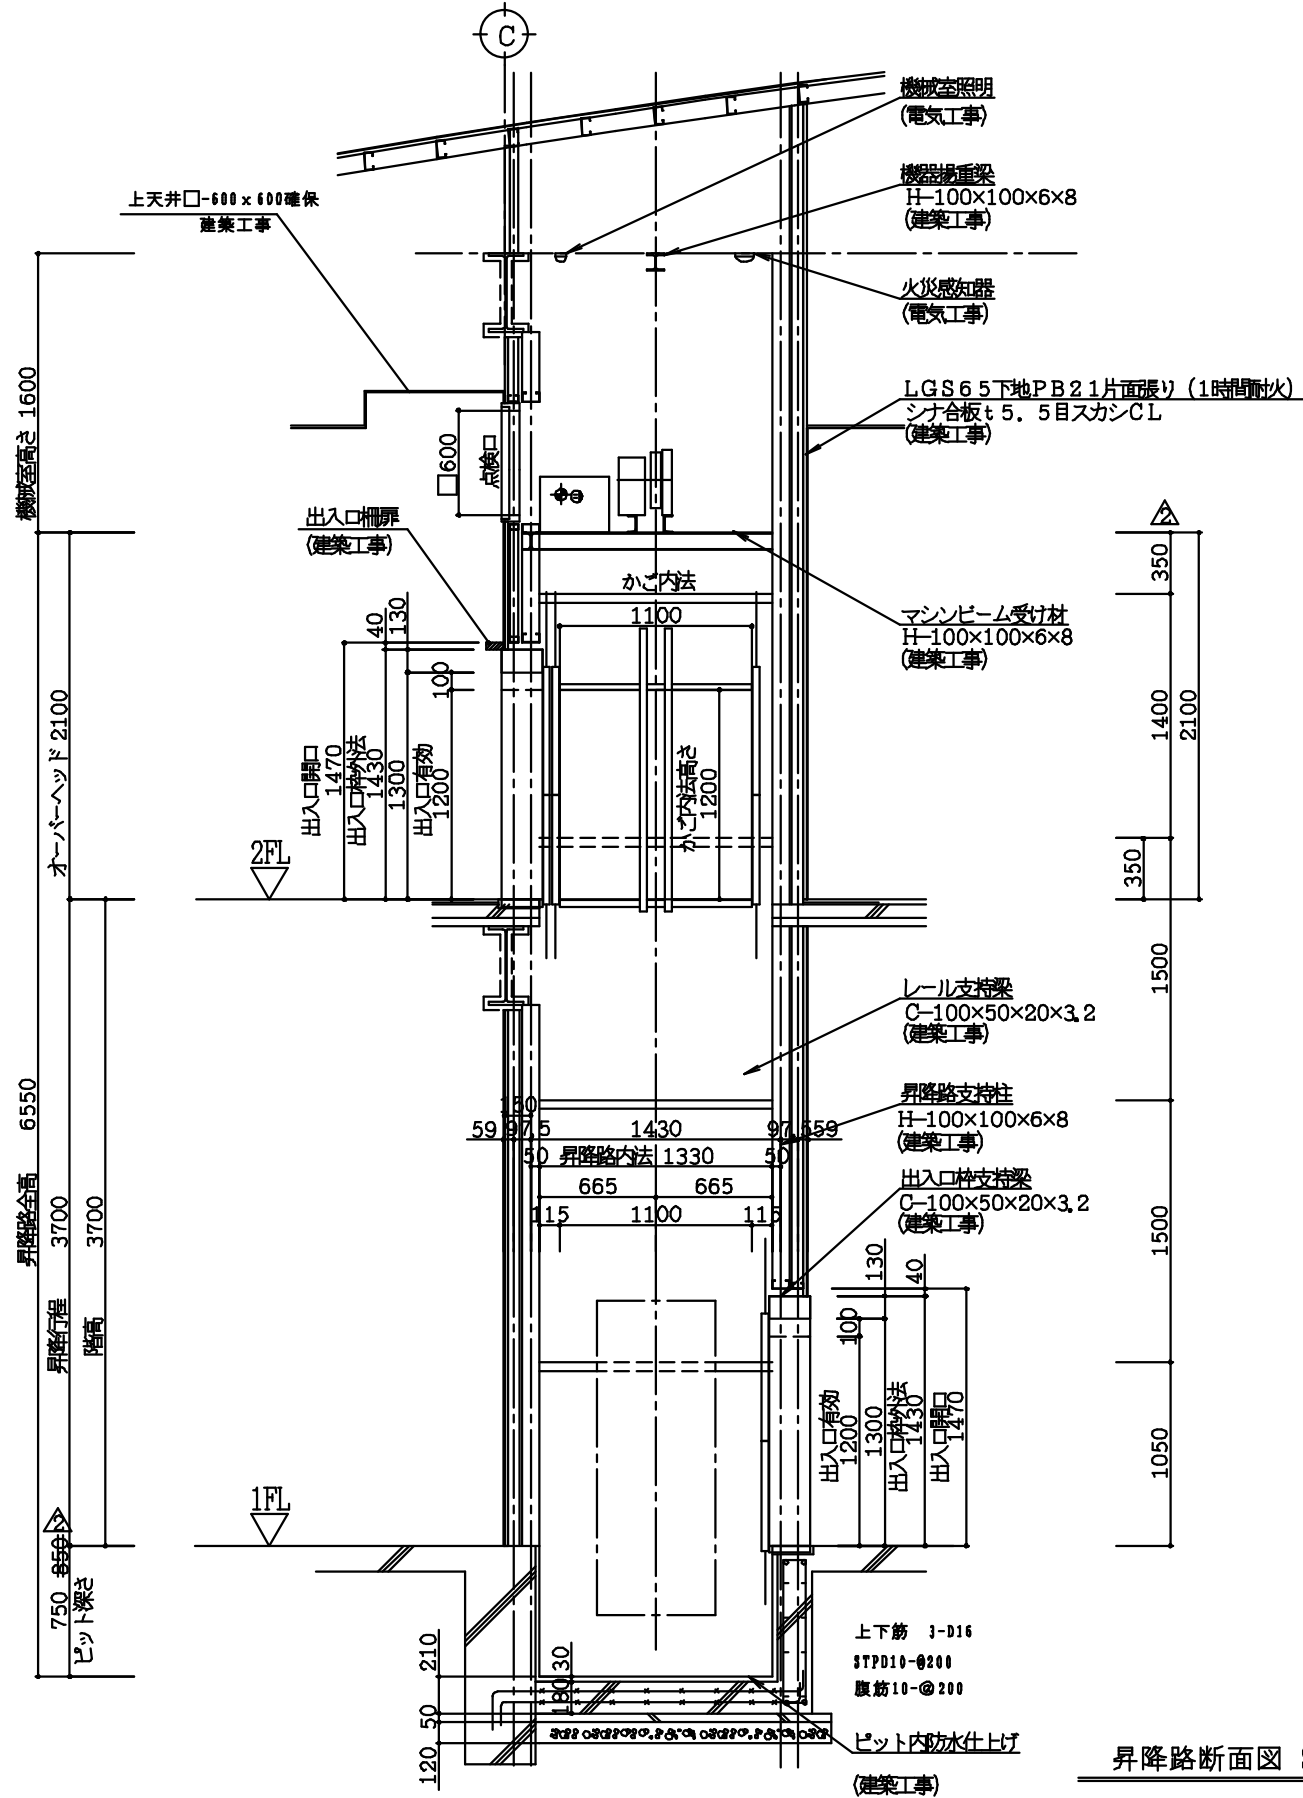

昇降路断面図 S=1:30

MEMO

大澤工業株式会社

HEAD OFFICE
7-16 YAMAZAKI
MOTOYAMA
TOTARA, JAPAN

OFFICE (076) 460-2111
FACSIMILE (076) 460-2736
BRANCH OFFICE
TOTARA (03) 3456-3980

Director	Design	Drawing	Name of Construction Work 小荷物専用昇降機 設置工事	Completion Date of Work
			Name of Drawing 昇降路断面図	No.
Scale 1/30				